




Richard = Wagner = Str.

535


536

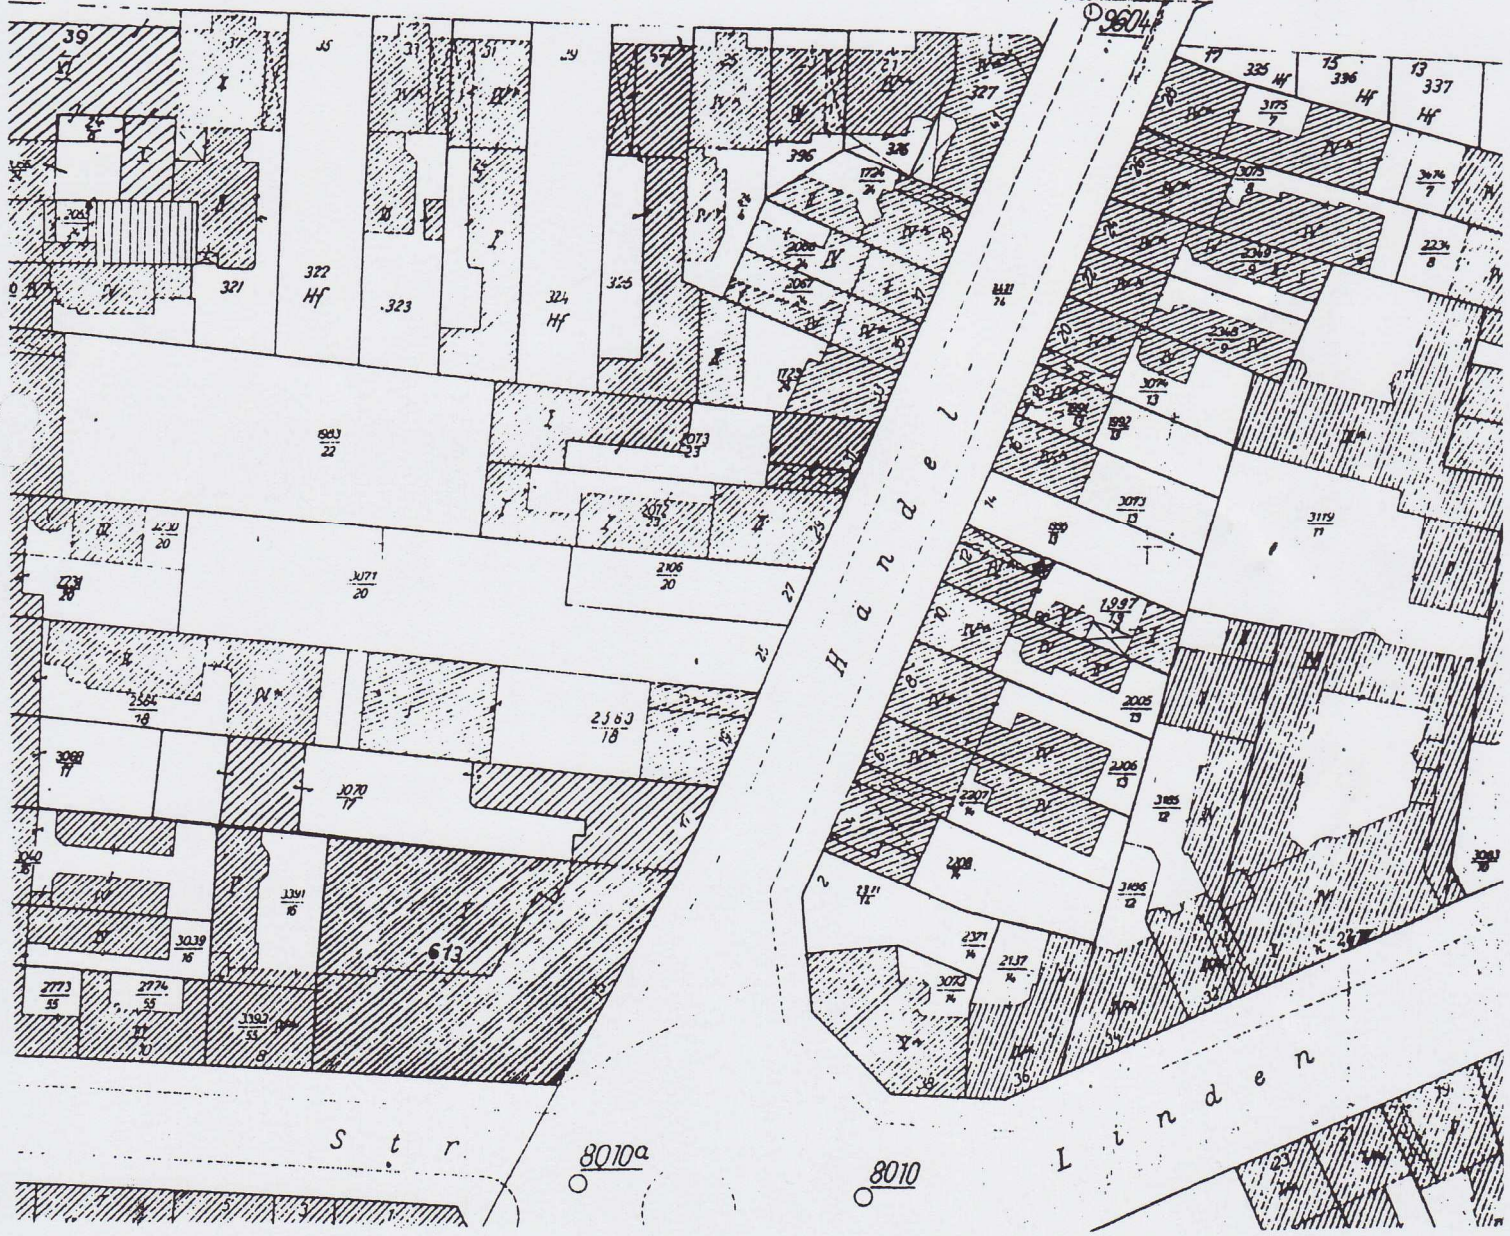

8010a

8010

Linden

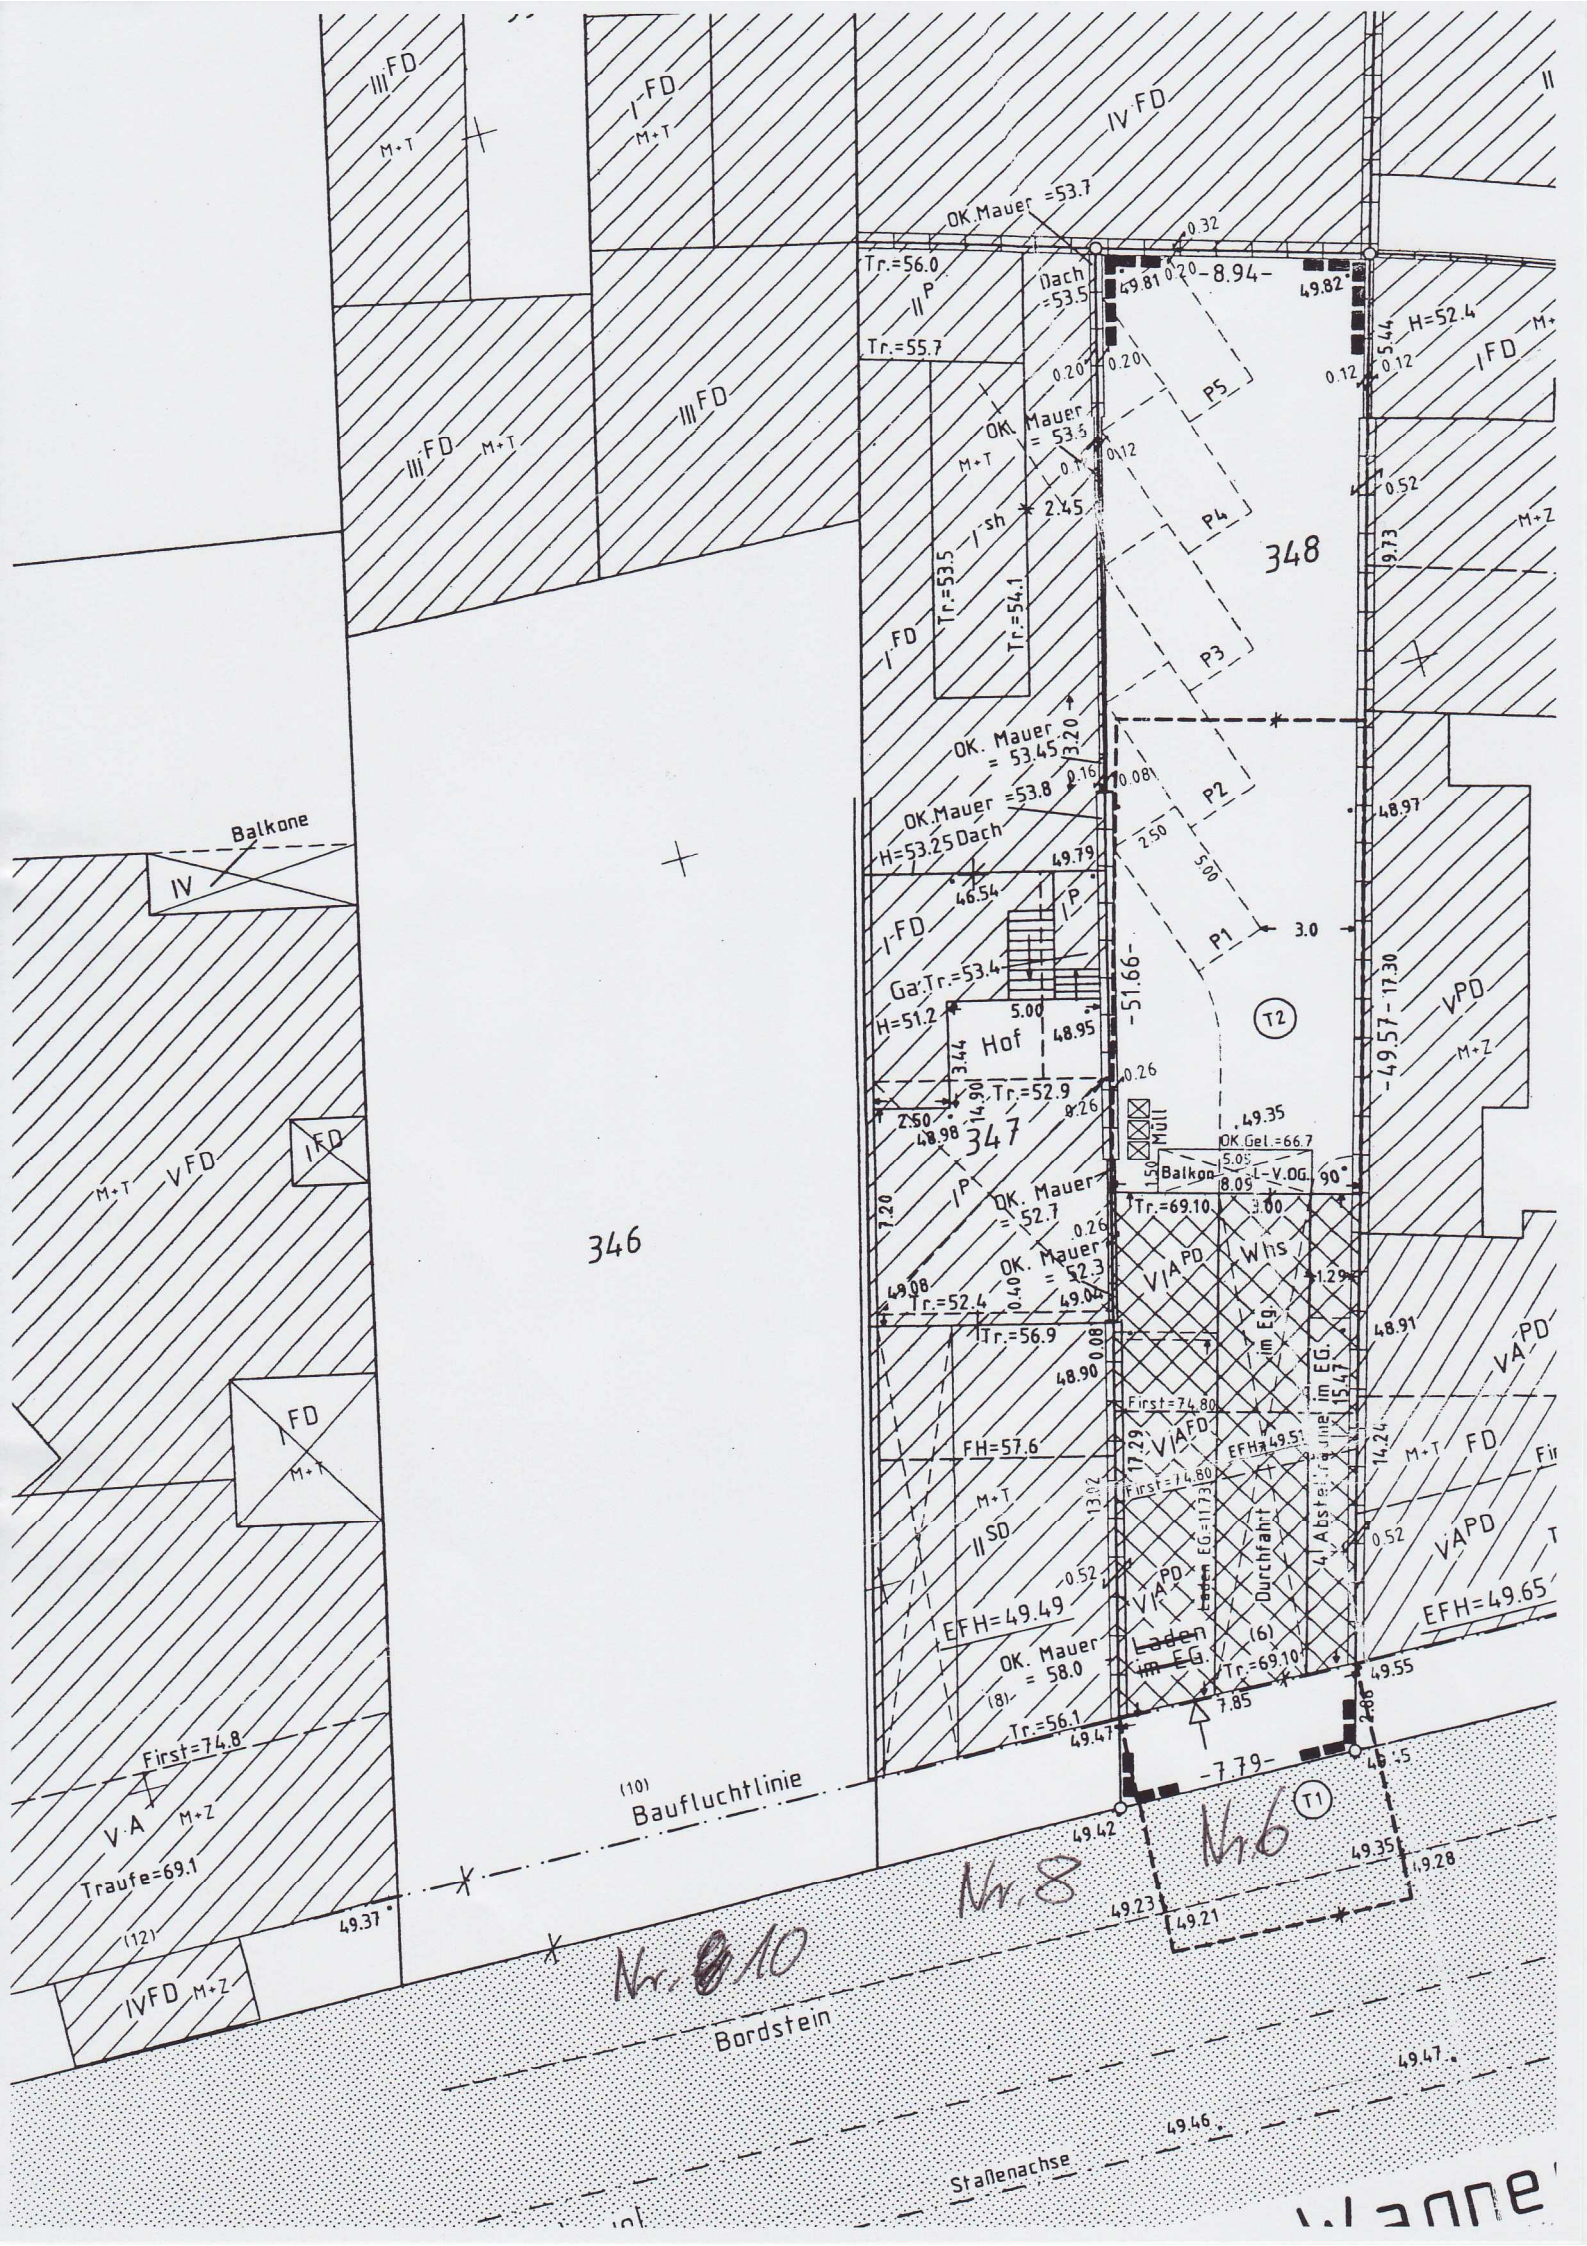

III FD
M+T

I FD
M+T

IV FD

Tr.=56.0
II P
Tr.=55.7

Dach = 53.5
49.81 0.20 - 8.94 -
49.82

III FD
M+T

III FD

OK. Mauer = 53.3
M+T
Tr.=53.5
Tr.=54.1

348

Balkone
IV

OK. Mauer = 53.45
OK. Mauer = 53.8
H=53.25 Dach
I FD
Ga.Tr.=53.4
H=51.2

Hof
Tr.=52.9
OK. Mauer = 52.7
OK. Mauer = 52.3
Tr.=52.4

346

Tr.=69.10
OK. Mauer = 52.7
OK. Mauer = 52.3
Tr.=56.9

FH=57.6
M+T
II SD
EFH=49.49
OK. Mauer = 58.0
Tr.=56.1

First=74.8
V-A
Traufe=69.1
IV FD M+Z

(10) Baufuchtlinie

Nr. 8

16

Bordstein

Staffenachse

Wanne